


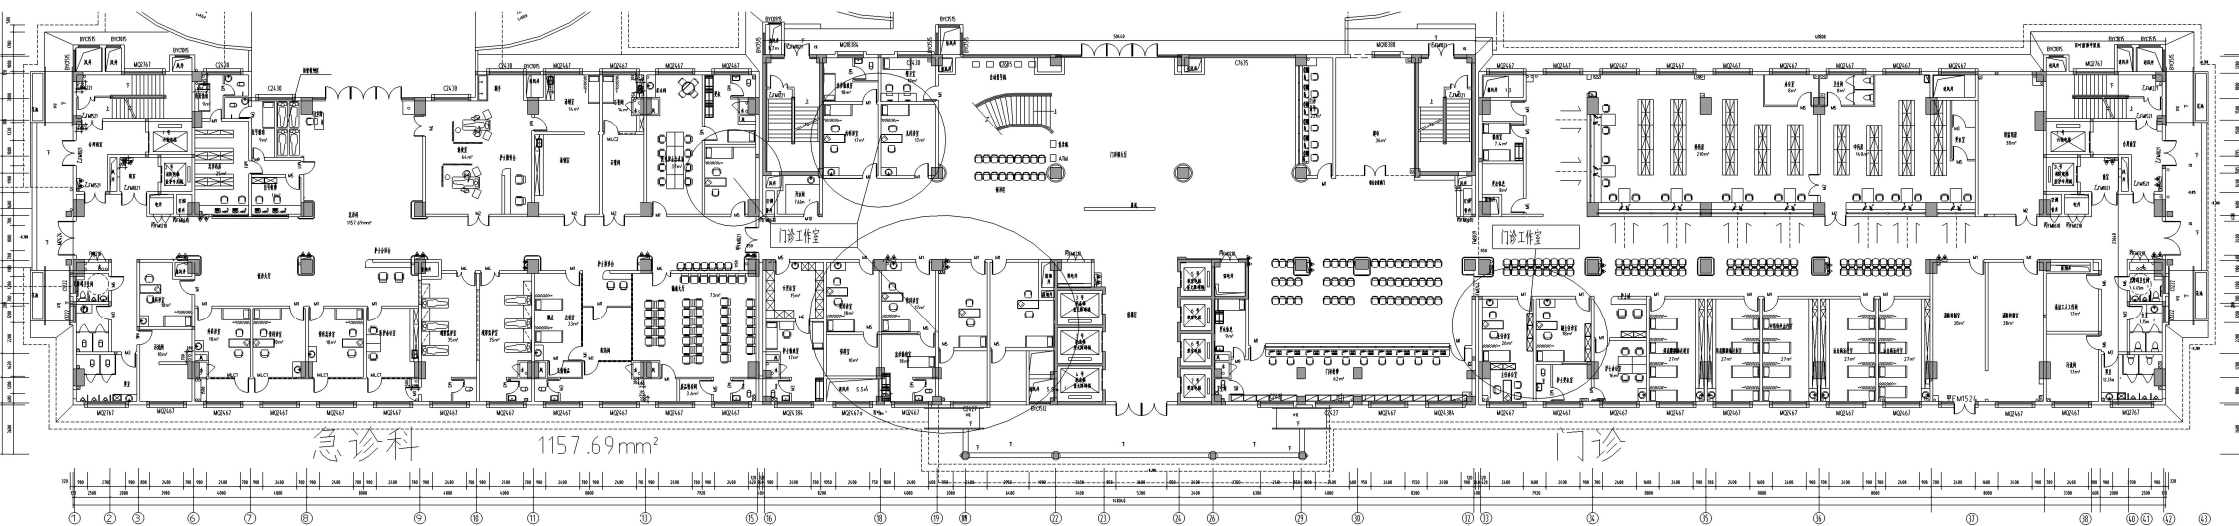

一层门诊平面图

1:100

